



ELEVATION 3


ELEVATION 1

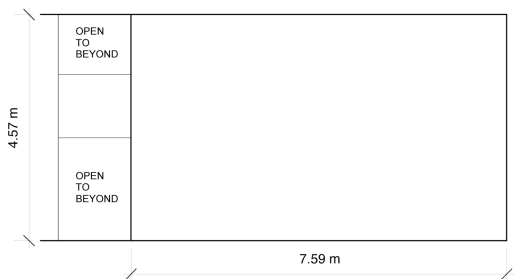

ELEVATION 6

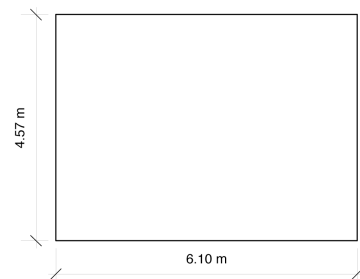


ELEVATION 5

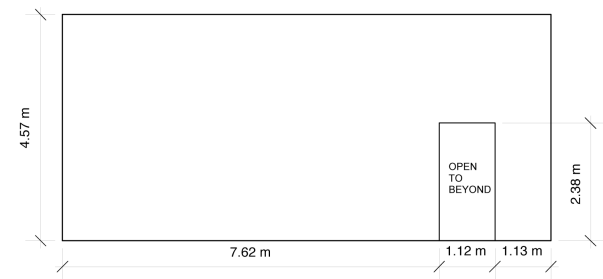


ELEVATION 4


DRAWING TITLE:
<b>TOWER 2 ELEVATION 1-9</b>
SCALE:
1/8" = 1'-0"
DATE:
NOTES:

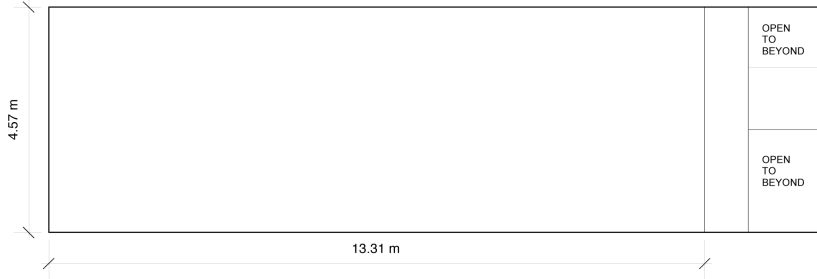

**ELEVATION 8**

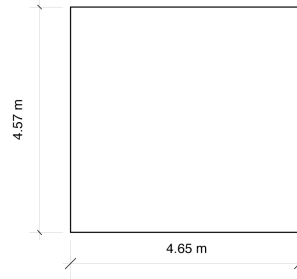


**ELEVATION 7**

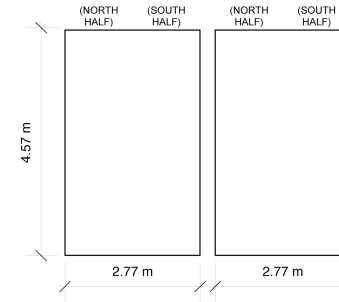


**NORTH COLUMN**

**SOUTH COLUMN**

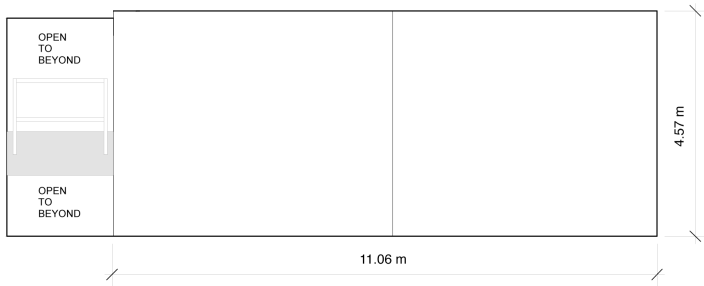

**ELEVATION 9**

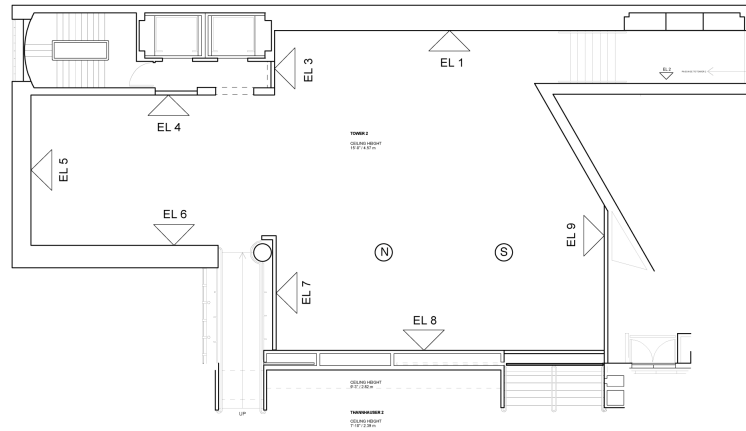

DRAWING TITLE:
<b>TOWER 2 ELEVATION 1-9</b>
SCALE:
1/8" = 1'-0"
DATE:
NOTES: